

+5600

+2300

+300




Fasade C

+5600

+2300

+300

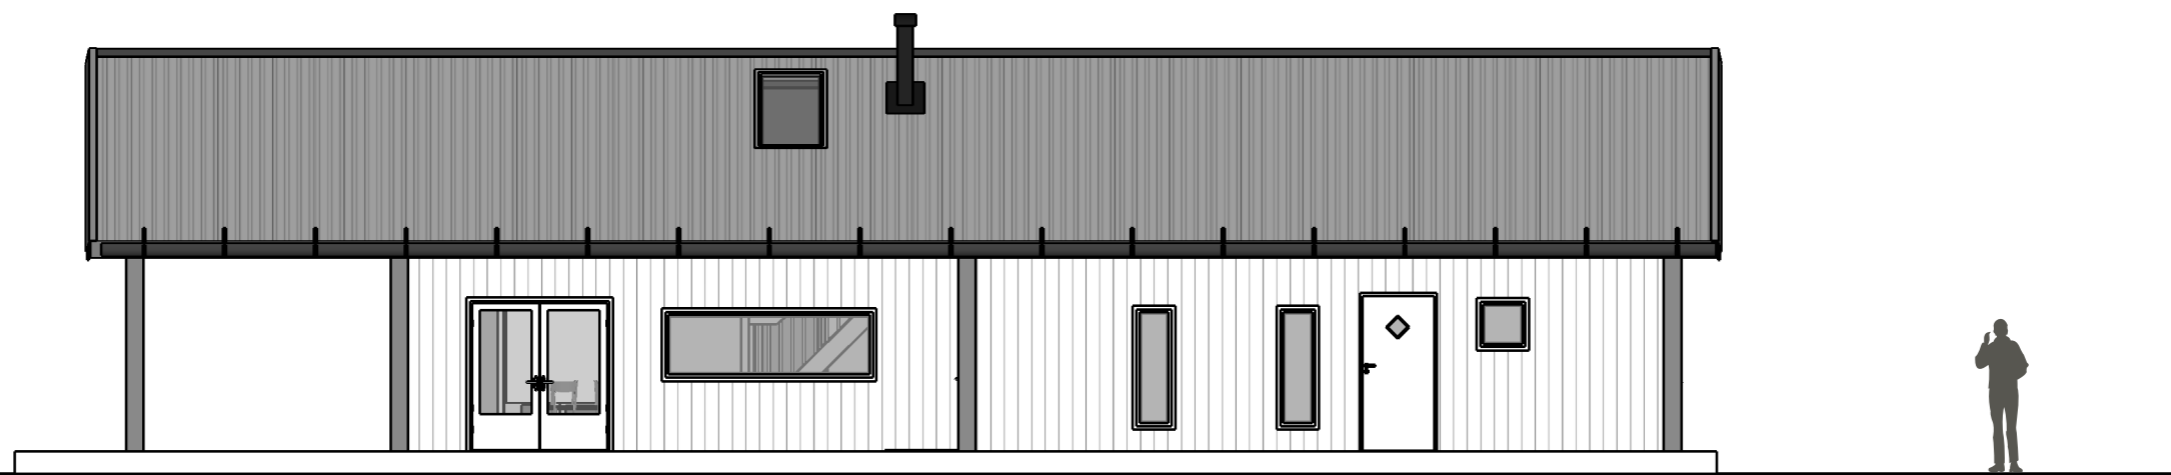

Fasade D



Fam.

Zeichnung: Alta

Fasade C & D

1:100 A3

REVISIONS

REMARKS

MM/DD/YY	REMARKS
1 11/08/2021	...
2	...
3	...
4	...
5	...

Kommune :

01

A