


+5600 ✓

+2300 ✓

+300 ✓

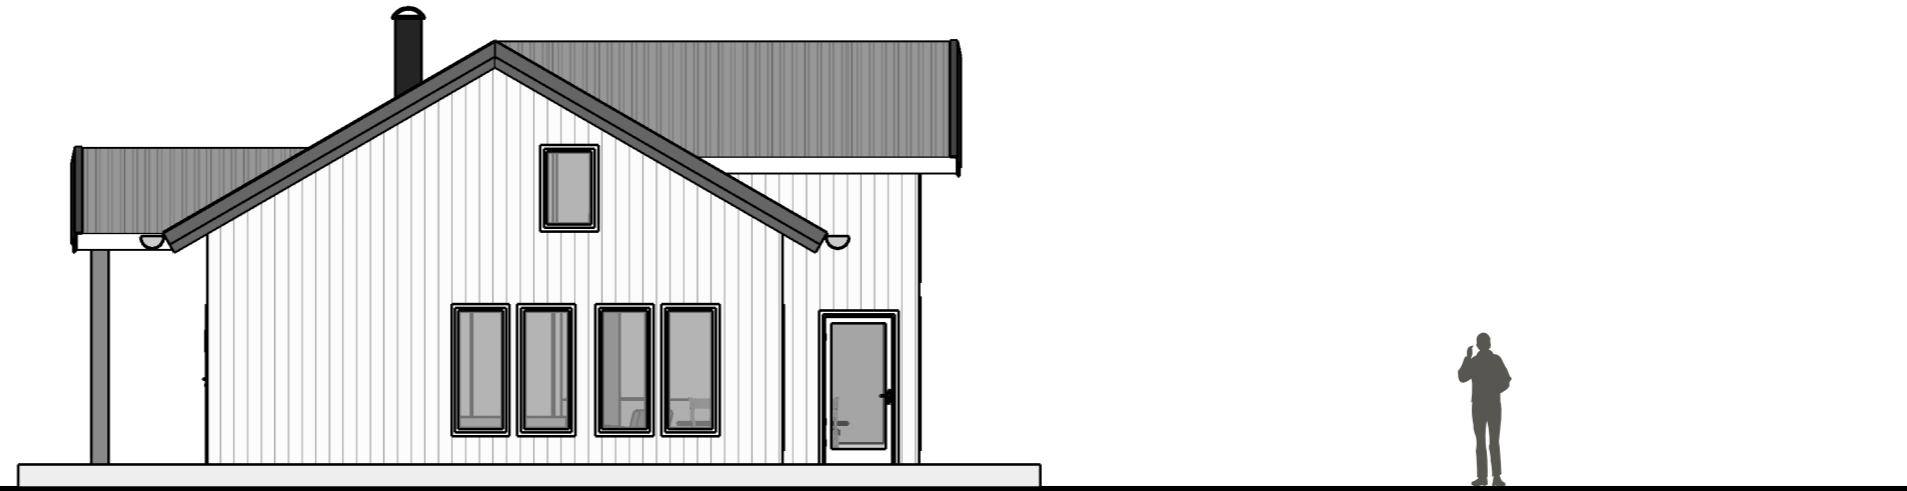


Fasade C

+5600 ✓

+2300 ✓

+300 ✓

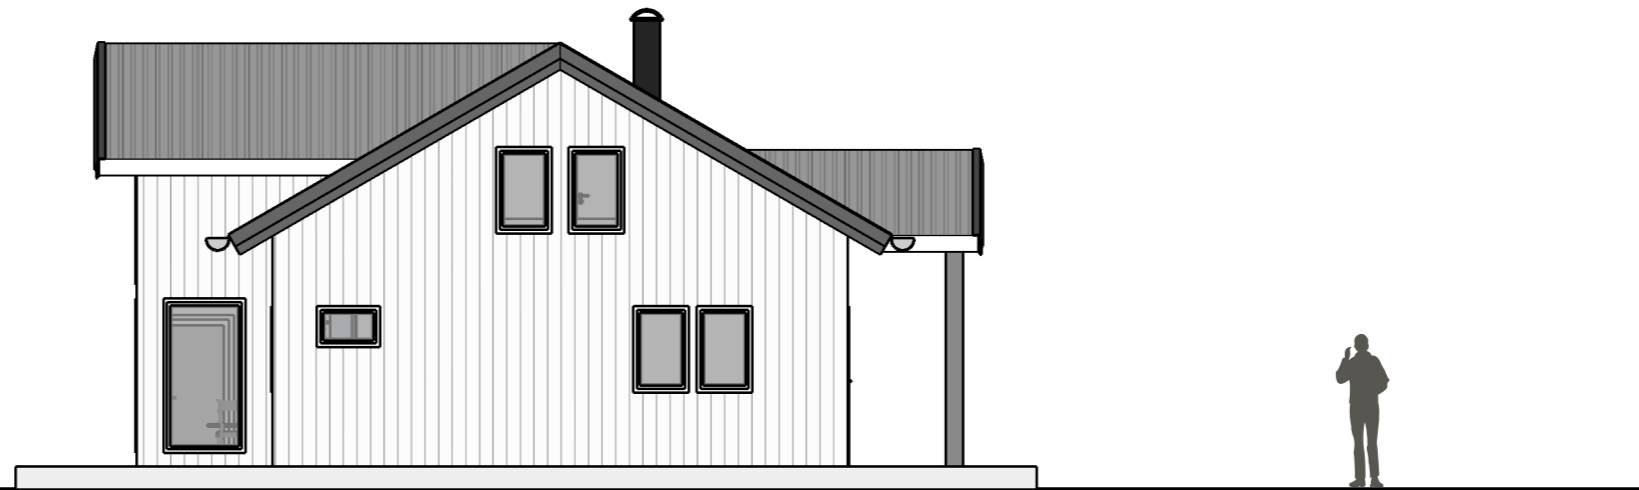

Fasade D



Fam.

Zeichnung: Bergen

Fasade C & D

1:100 A3

REVISIONS

Kommune :

MM/DD/YY	REMARKS
1 11/08/2021	...
2	...
3	...
4	...
5	...

01

A