

+5600


+2300



Fasade A

+5600

+2300

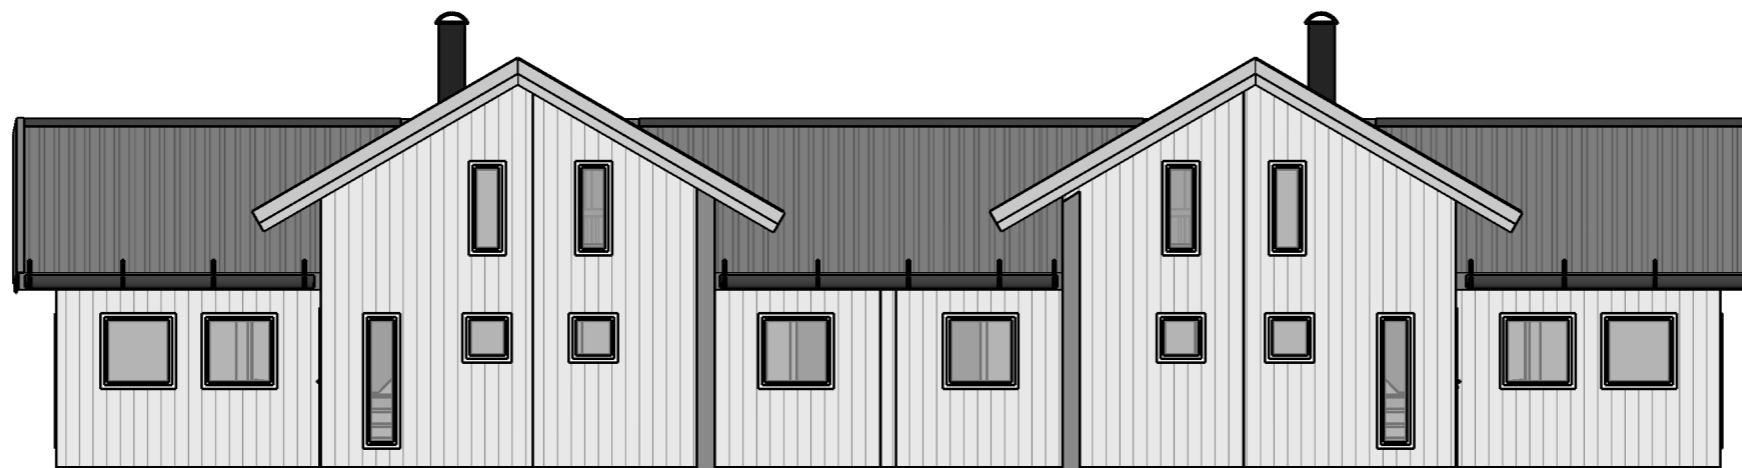

Fasade B



for Drømmehytter

Fam.

Zeichnung: Odde

Fasade A & B

1:100 A3

REVISIONS

Kommune :

	MM/DD/YY	REMARKS
1	20/08/2021	...
2		...
3		...
4		...
5		...

01

A